



west elevation

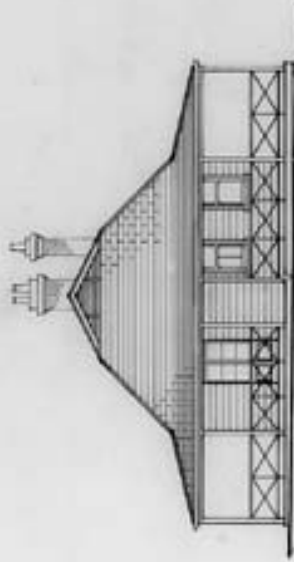

east elevation

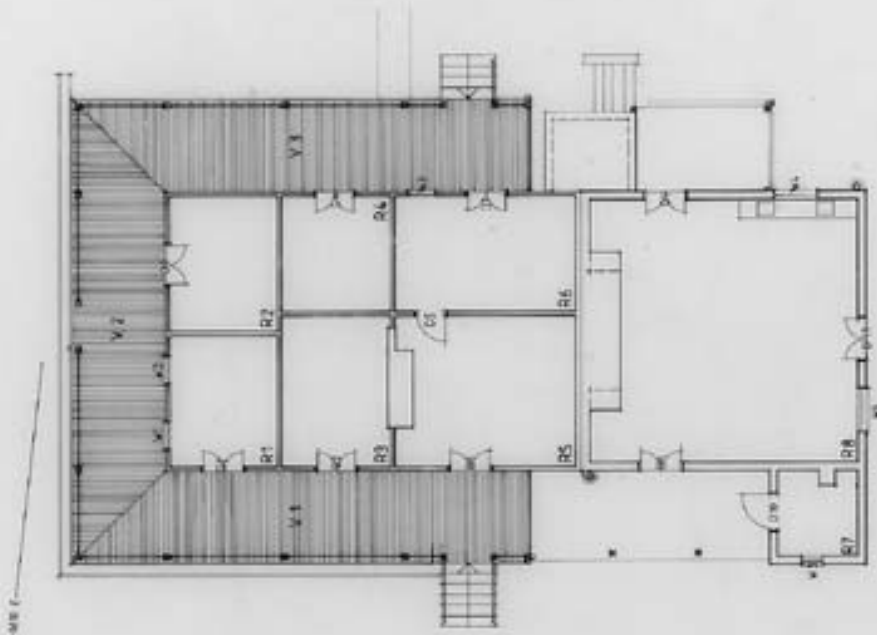

plan



**national parks and  
wildlife service**

MEASURED DRAWING

BUILDING P6

**Quarantine Station Sydney Harbour National Park**

Drawn: OTS (2004/11) - Author: P.J. (2004/11) 001

Approved: \_\_\_\_\_

Scale: 1:100

Drawing No. QS PROJ 89/11  
Project No. 9