


Toilets

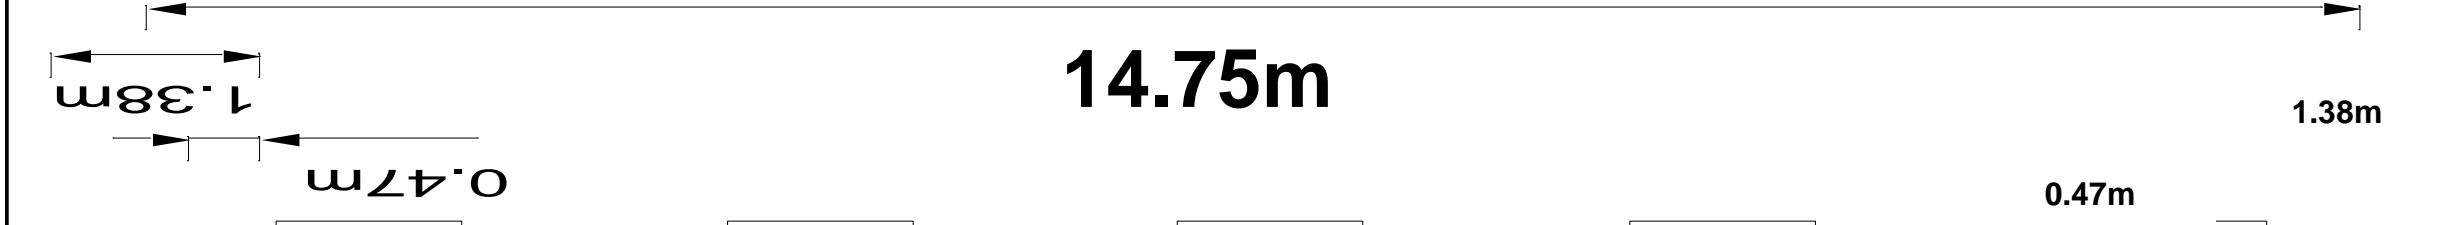


14.75m

1.38m

0.47m

0.47m

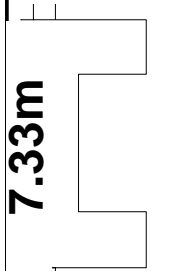

7.33m



7.33m

0.47m

0.47m

1.38m

1.38m

Balcony

Event Date

Drawing Name:

Client:

Venue:

**Q STATION
NORTH HEAD
ROOM H1A - Nurse
Ford**

Revision Number:

Number of delegates

Scale: **1:50 @ A3**

Drawn:

Date: