


basement plan

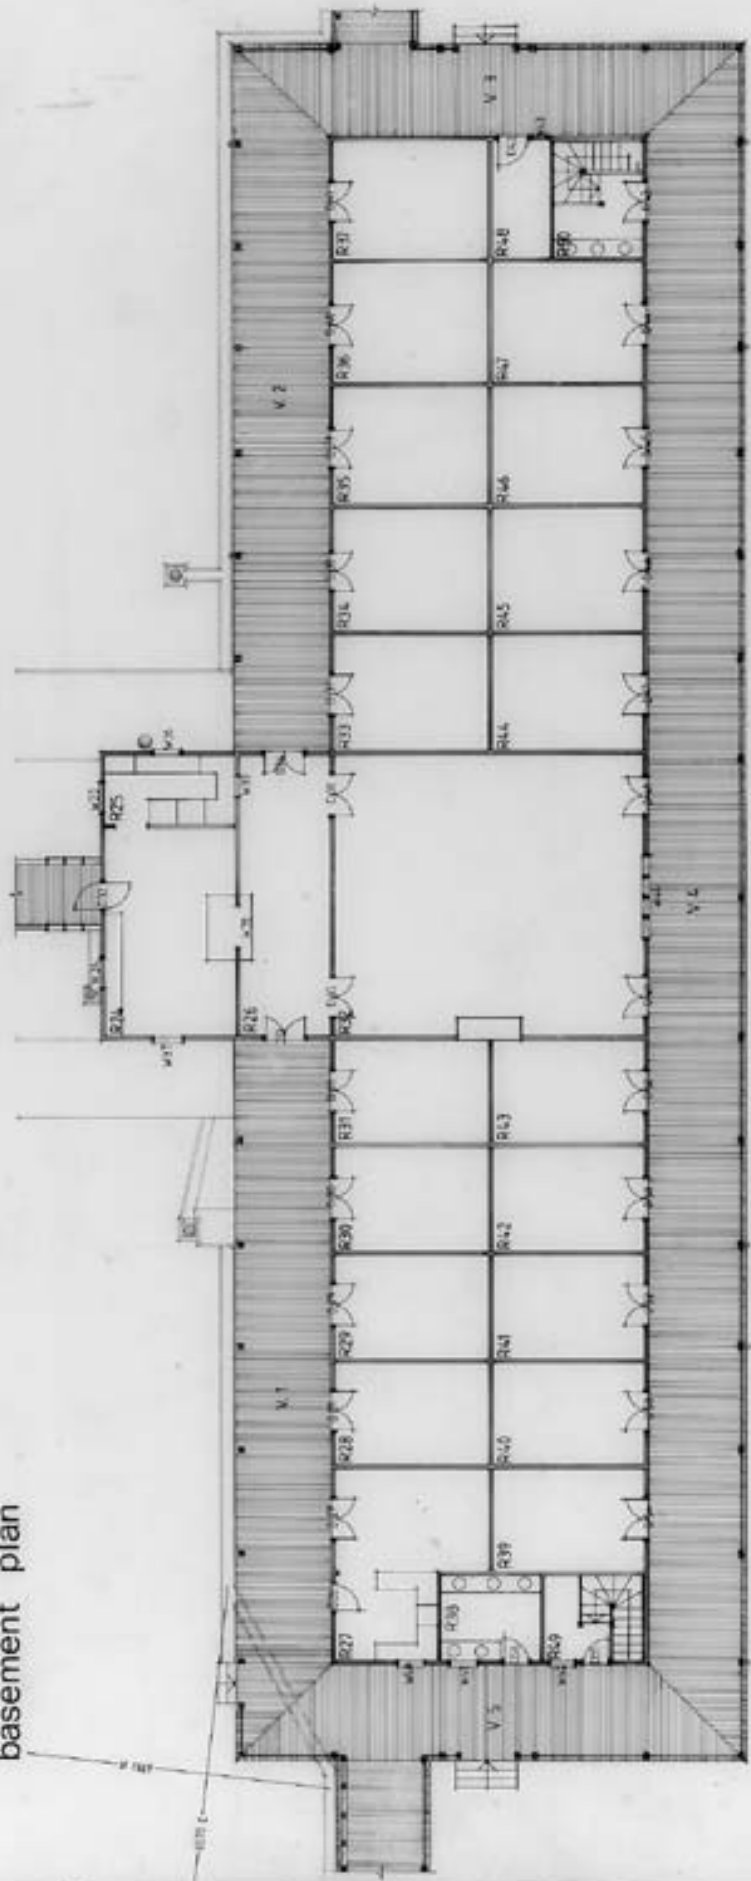

plan



**national parks and
wildlife service**

MEASURED DRAWING

BUILDING P5

Quarantine Station Sydney Harbour National Park

Drawn: STE. COBURN - PLANNING - FL. DATE: MAR. 1984

Received: _____ DATE: _____

SCALE: 1:800

DRAWING NO. Q.S. PROJ 88/1

PROJECT NO. 9